



Floor Framing

4 x 8 Storage Shed
 Scale: 1/2"=1'
 Drawn By: M. Spiess
 Date: 04/20/2105

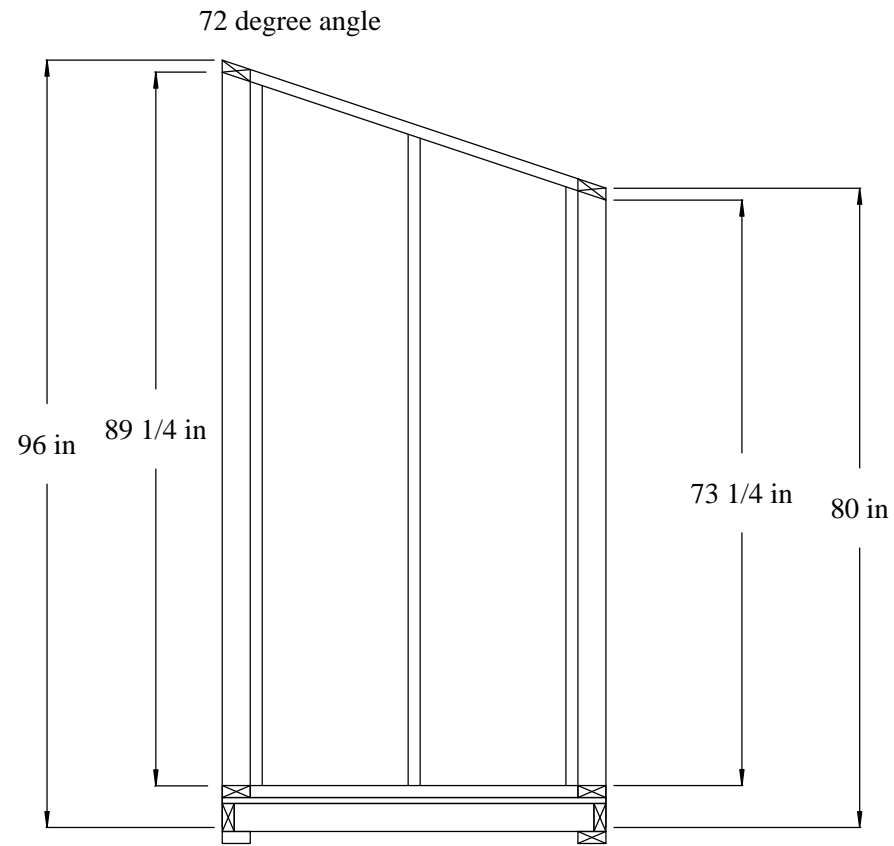


End Wall

4 x 8 Storage Shed
 Scale: 1/2"=1'
 Drawn By: M. Spiess
 Date: 04/20/2105

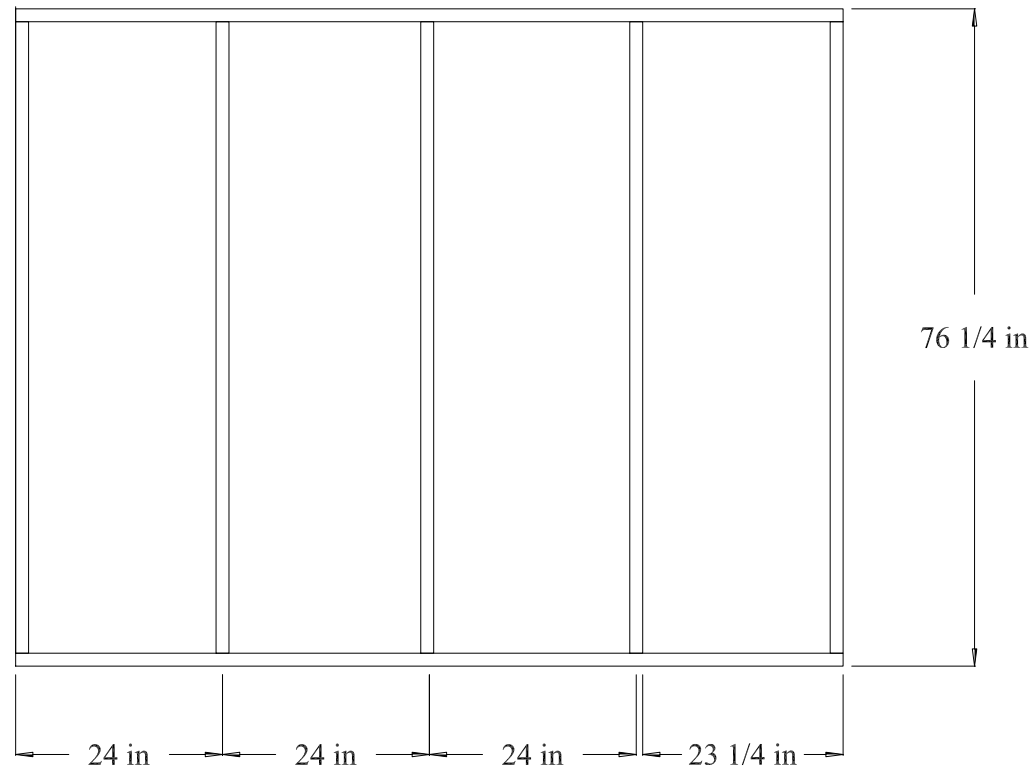


Short Side Wall

4 x 8 Storage Shed
Scale: 1/2"=1'
Drawn By: M. Spiess
Date: 04/20/2105

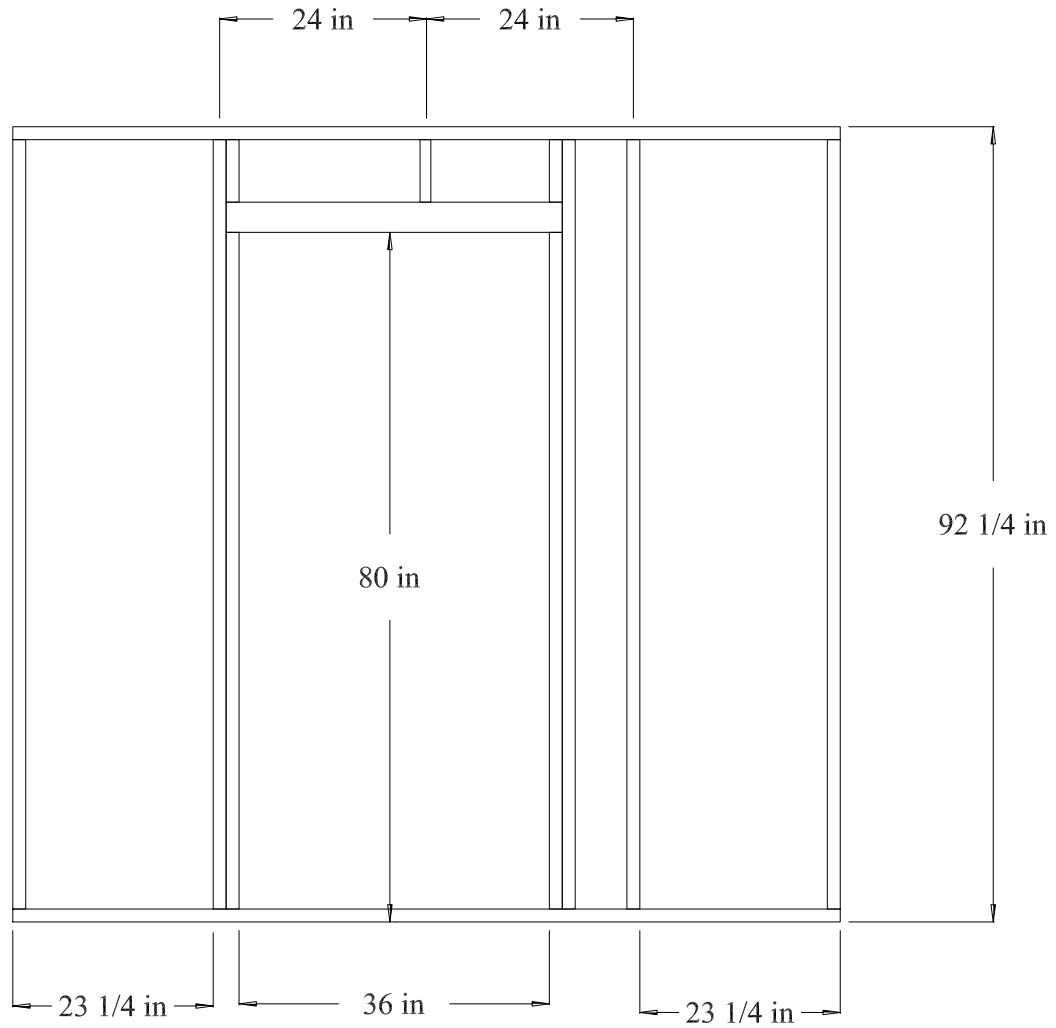

Tall Side Wall

4 x 8 Storage Shed
Scale: 1/2"=1'
Drawn By: M. Spiess
Date: 04/20/2105

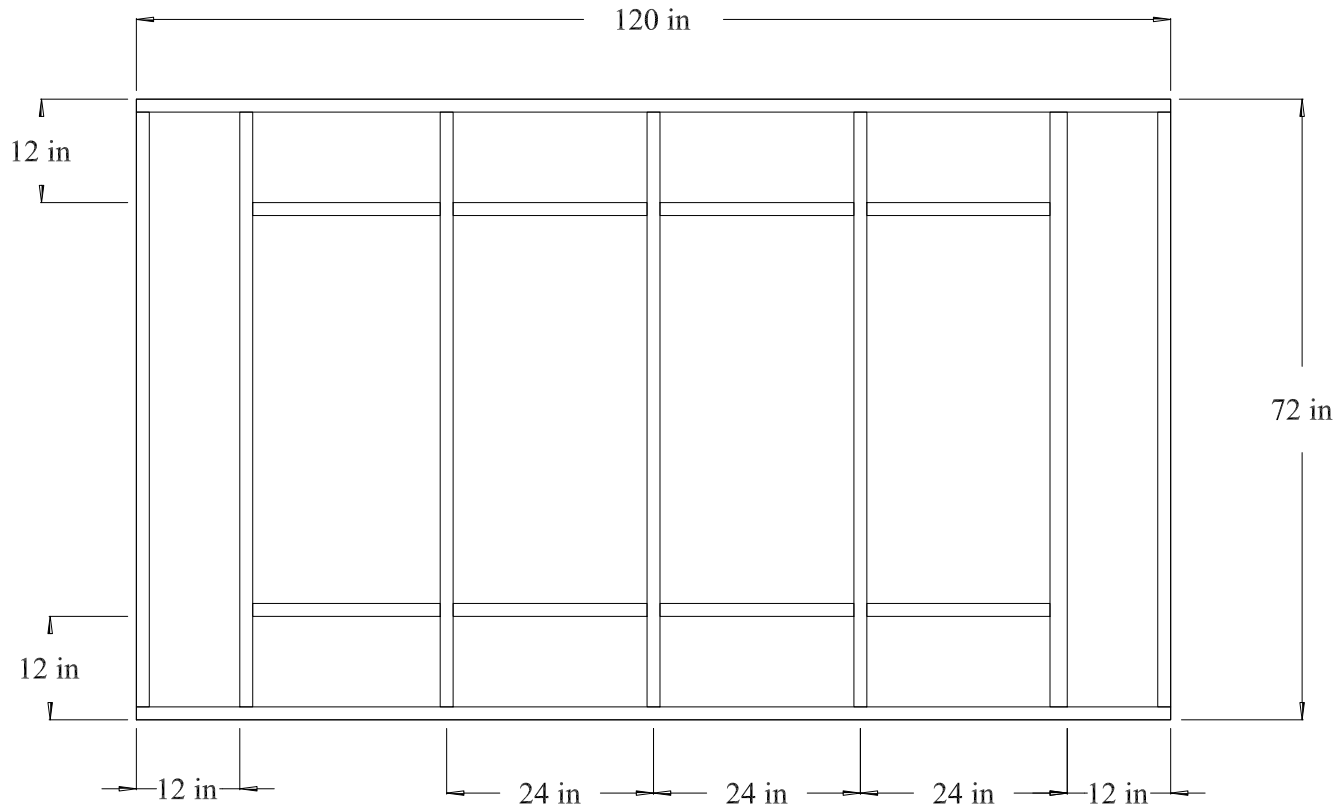

Roof Framing

4 x 8 Storage Shed
Scale: 1/2"=1'
Drawn By: M. Spiess
Date: 04/20/2105